


PLAN DE SITUATIE

Sc. 1: 1000

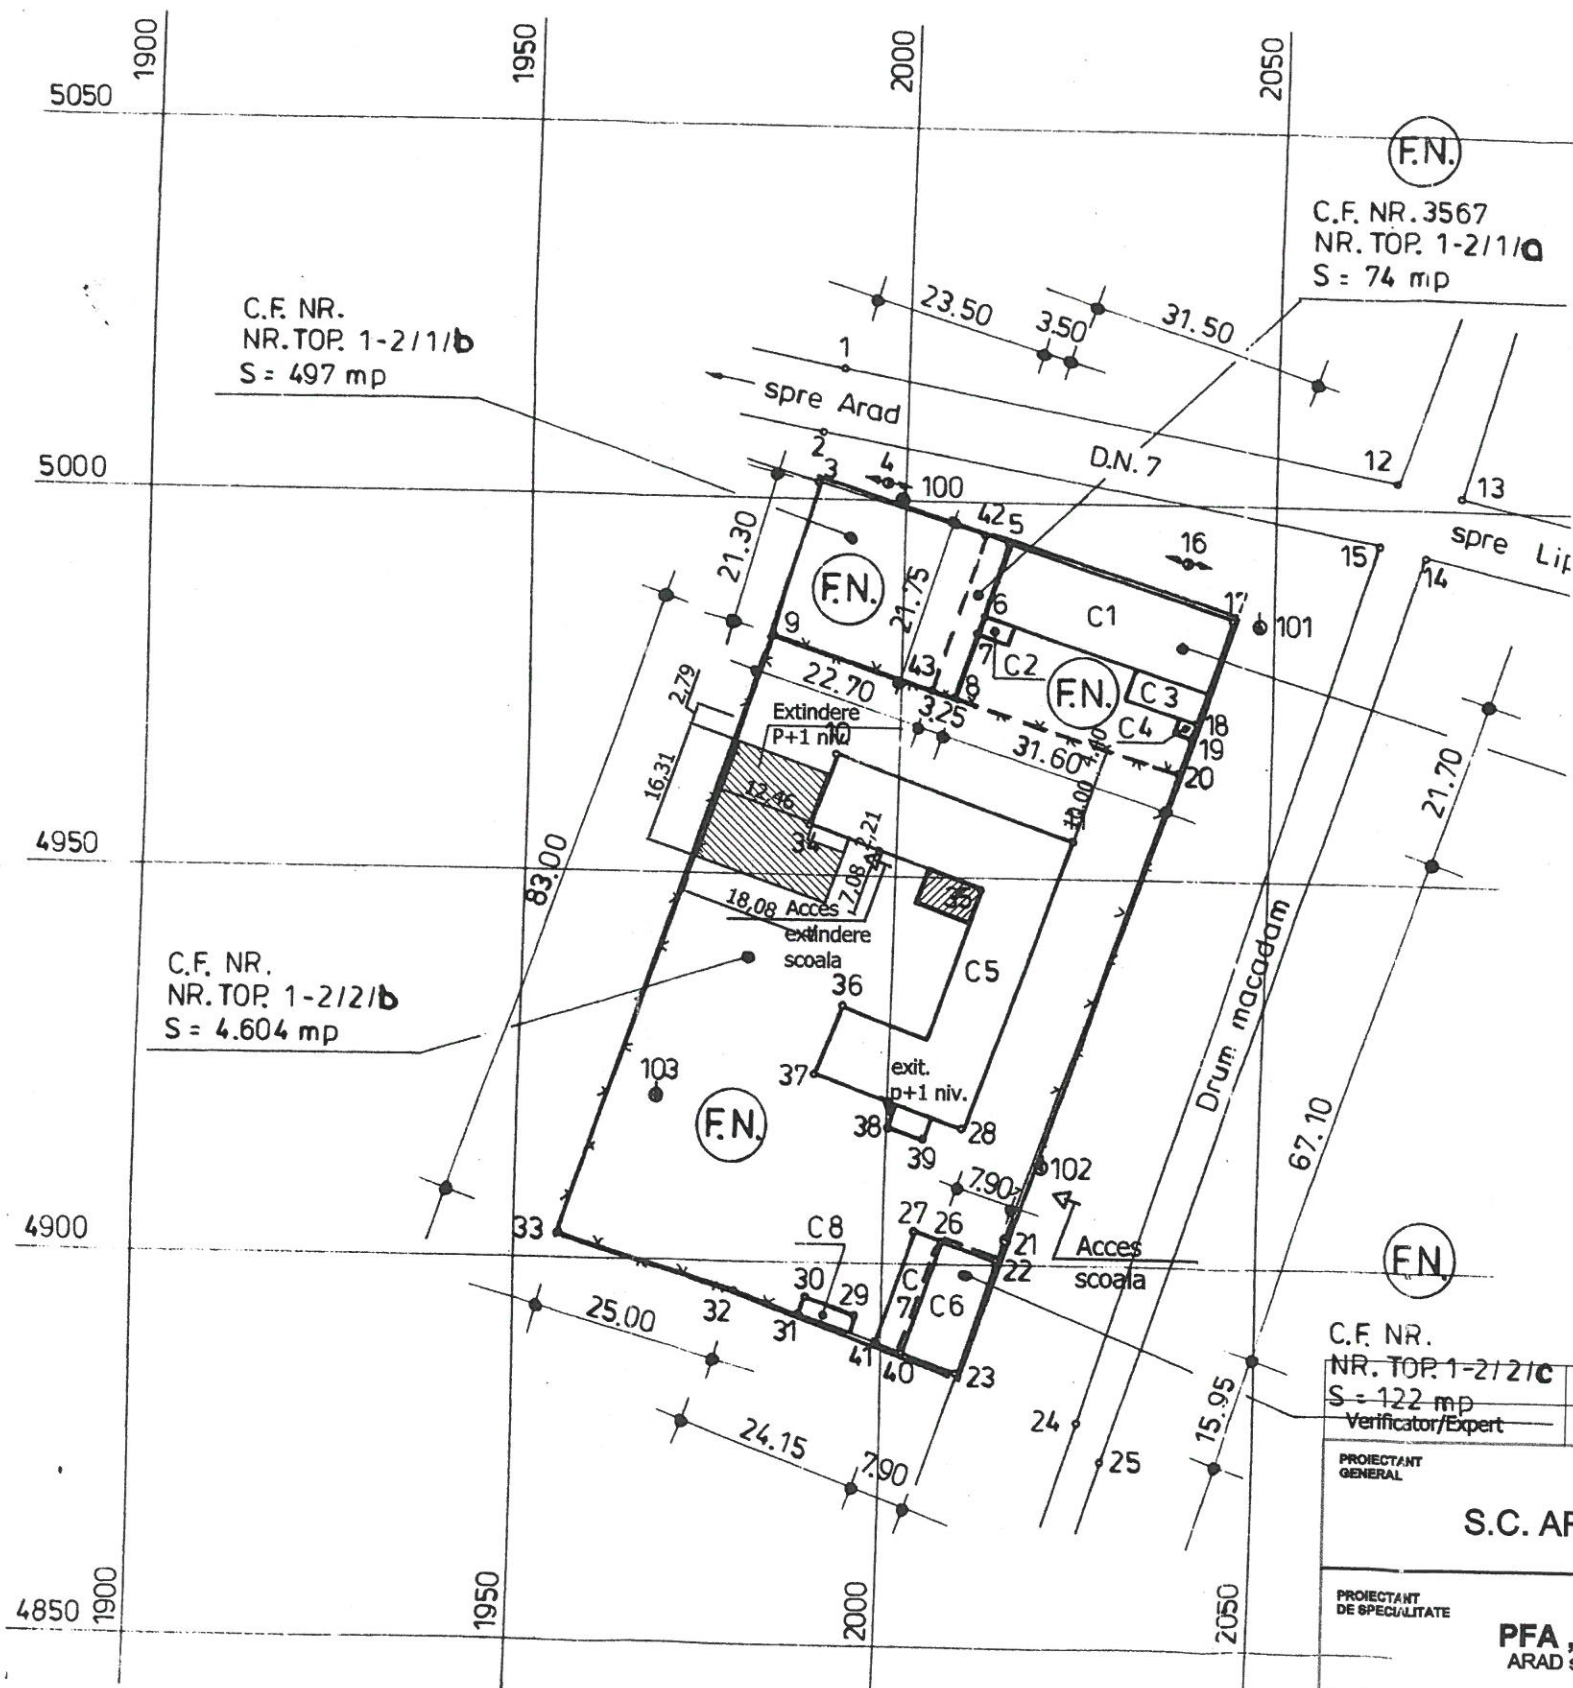

C.F. NR.
NR. TOP. 1-2/1/b
S = 497 mp

C.F. NR.
NR. TOP. 1-2/2/b
S = 4.604 mp

C.F. NR. 3567
NR. TOP. 1-2/1/a
S = 74 mp

C.F. NR.
NR. TOP. 1-2/2/c
S = 122 mp
Verificator/Expert



LEGENDA :

- SCOALA GIMNAZIALA EXISTENTA**
- CENTRALA TERMICA PROPUISA**
- EXTINDERE SCOALA GIMNAZIALA SAMBATENI**

PROIECTANT GENERAL		S.C. ARTNOVA S.R.L. ARAD		Referat/Expertiza nr./data	
PROIECTANT DE SPECIALITATE		PFA „BEGOV FRANCISC” ARAD str.Luncii nr.11 ,tel:0721.500.758		Beneficiar: COMUNA PAULIS	
Specificatie		Numele		Denumire proiect:	
Sef proiect		ARH. FEIER R.		Cladire centrala termica la scoala gimnaziala sat Sambateni ,Comuna Paulis	
Proiectat		Ing. BEGOV FRANCISC		Denumire plansa:	
Desenat		Ing. BEGOV FRANCISC		PLAN DE INCADRARE IN ZONA PLAN DE SITUATIE	
Verificator/Expert		Nume		Nr.pr.	
		Semnatura		08/2016	
		Cerinta		Nr.pr.	
				08/2016	
		Scara		Faza:	
		1:5000		P.T.	
		1:1000			
		Data :			
		IV-2016			

