



Proprietar:  
Biserica Ortodoxa Paulis  
cu drept Superficie, de la 28.04.2015 pana la 03.06.2019  
pentru S.C. ROBIN STAIN S.R.L.  
Livada, nr. 69A, jud. Arad  
CUI: 25553642 - J02 / 546 / 2009

Adresa imobil  
arabil extravilan - comuna Paulis, judetul Arad  
Nr cadastral: 932, CF.300002 Paulis

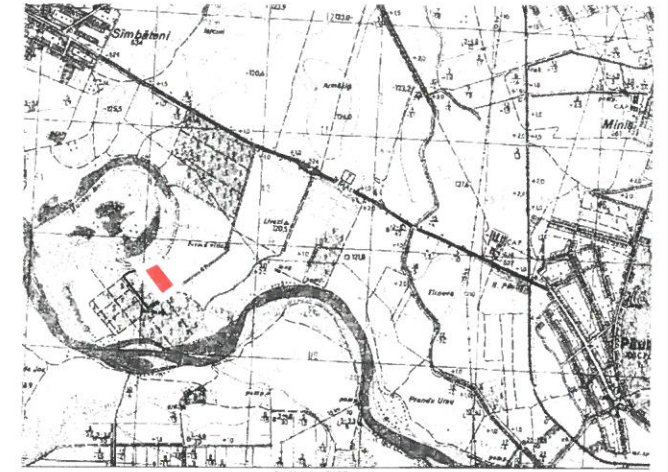

PLAN INCADRARE  
PERIMETRUL SAMBATENI TERASA II  
scara 1:2500

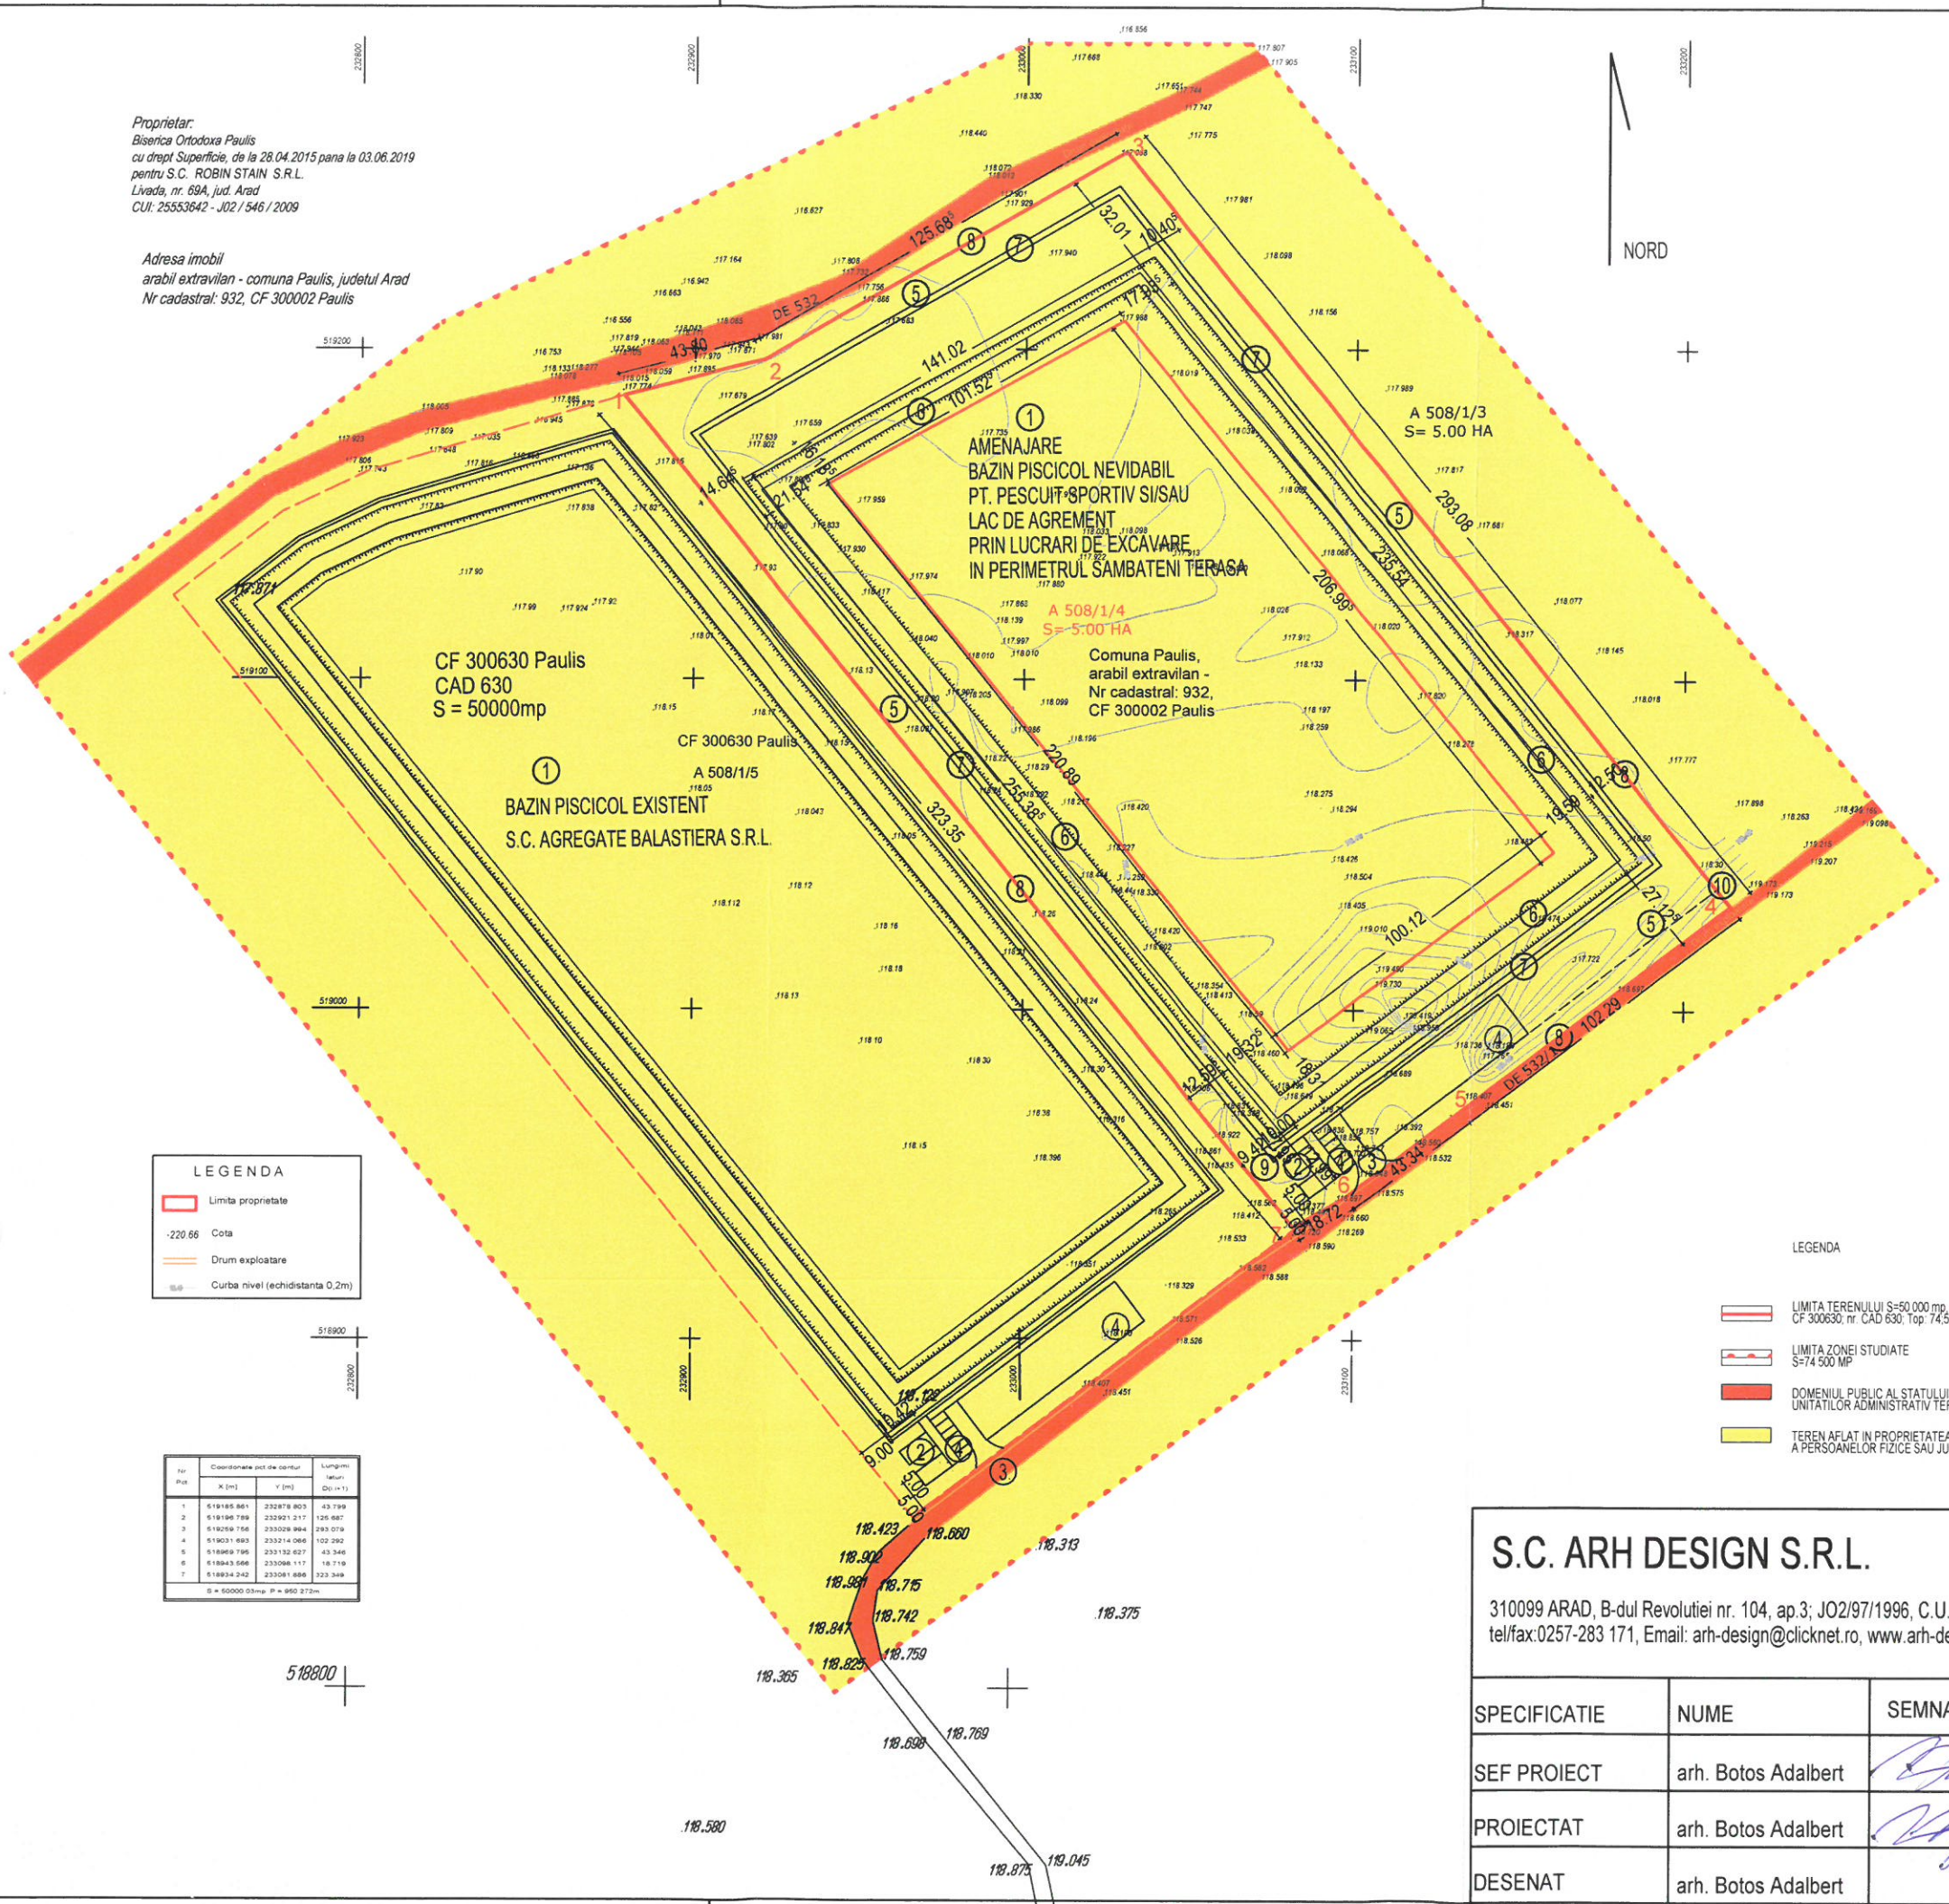

NORD

LEGENDA

- Limita proprietate
- 220.66 Cota
- Drum exploatare
- 100 Curba nivel (echidistanta 0,2m)

LEGENDA

- LIMITA TERENULUI S=50.000 mp, CF.300630, nr. CAD.630, Top. 74.508/1/5
- LIMITA ZONEI STUDIATE S=74.500 MP
- DOMENIUL PUBLIC AL STATULUI SAU AL UNITATILOR ADMINISTRATIV TERITORIALE
- TEREN AFLAT IN PROPRIETATEA PRIVATA A PERSOANELOR FIZICE SAU JURIDICE

Nr. Pkt.	Coordonate punct de centrul		Lungimi (m)
	X [m]	Y [m]	
1	518485.861	232878.803	43.789
2	518190.788	232921.217	126.687
3	518259.756	233029.894	293.078
4	518031.493	233214.066	102.292
5	518469.799	233152.827	43.346
6	518843.586	233086.117	18.718
7	518834.242	233081.686	323.348

S = 50000.03mp P = 960.372m



<b>S.C. ARH DESIGN S.R.L.</b>					
310099 ARAD, B-dul Revolutiei nr. 104, ap.3; J02/97/1996, C.U.I. R08189356 tel/fax:0257-283 171, Email: arh-design@clicknet.ro, www.arh-design.ro					
				BENEFICIAR	
				SC ROBIN STAIN SRL COMUNA LIVADA, NR. 69A, JUD. ARAD	
				PR. NR. 381/2015	
SPECIFICATIE	NUME	SEMNTURA	SCARA	AMENAJARE BAZIN PISCICOL NEVIDABIL PT. PESCUIT SPORTIV SI/SAU LAC DE AGREMENT PRIN LUCRARI DE EXCAVARE IN PERIMETRUL SAMBATENI TERASA	
SEF PROIECT	arh. Botos Adalbert	<i>[Signature]</i>	1:2000	FAZA PUZ	
PROIECTAT	arh. Botos Adalbert	<i>[Signature]</i>	IULIE 2017	Extravilan comuna Paulis, Zona Sambateni Terasa CF 300002; cad 932, Judetul Arad	
DESENAT	arh. Botos Adalbert	<i>[Signature]</i>		PLAN CU CIRCULATIA TERENURILOR	
h/l= 297 / 420 (0.12m2)				03A/V.1	
				Allplan 2015	