
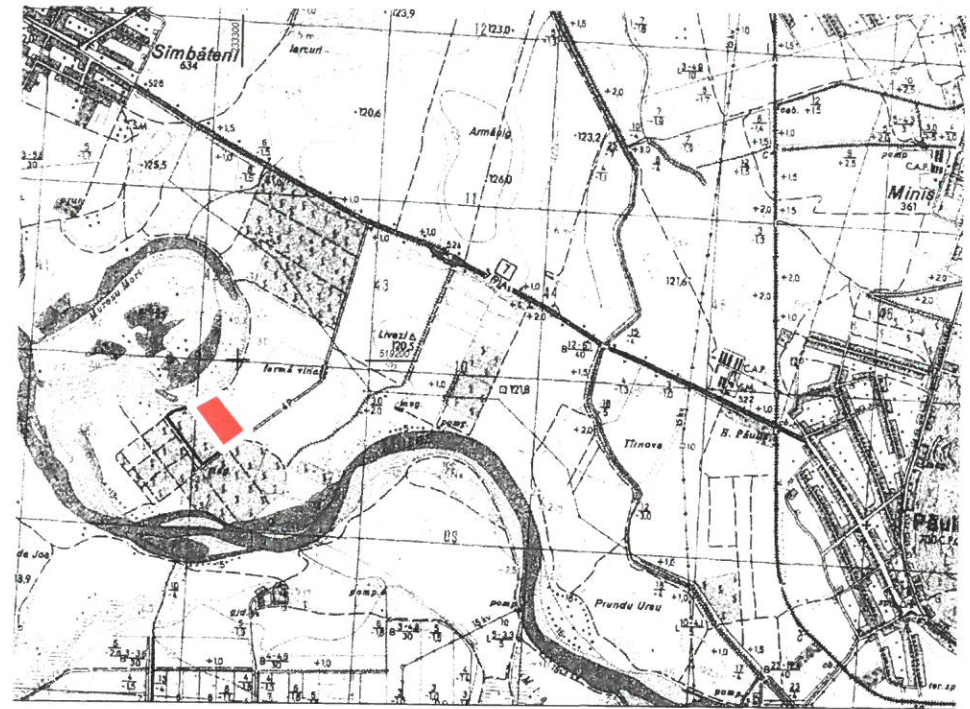


Proprietar:  
Bisnca Ortodoxa Paulis  
cu drept Superficie, de la 28.04.2015 pana la 03.06.2019  
pentru S.C. ROBIN STAIN S.R.L.  
Livada, nr. 69A, jud. Arad  
CUI: 25553642 - J02 / 546 / 2009

Adresa imobil  
arabil extravilan - comuna Paulis, judetul Arad  
Nr cadastral: 932, CF 300002 Paulis

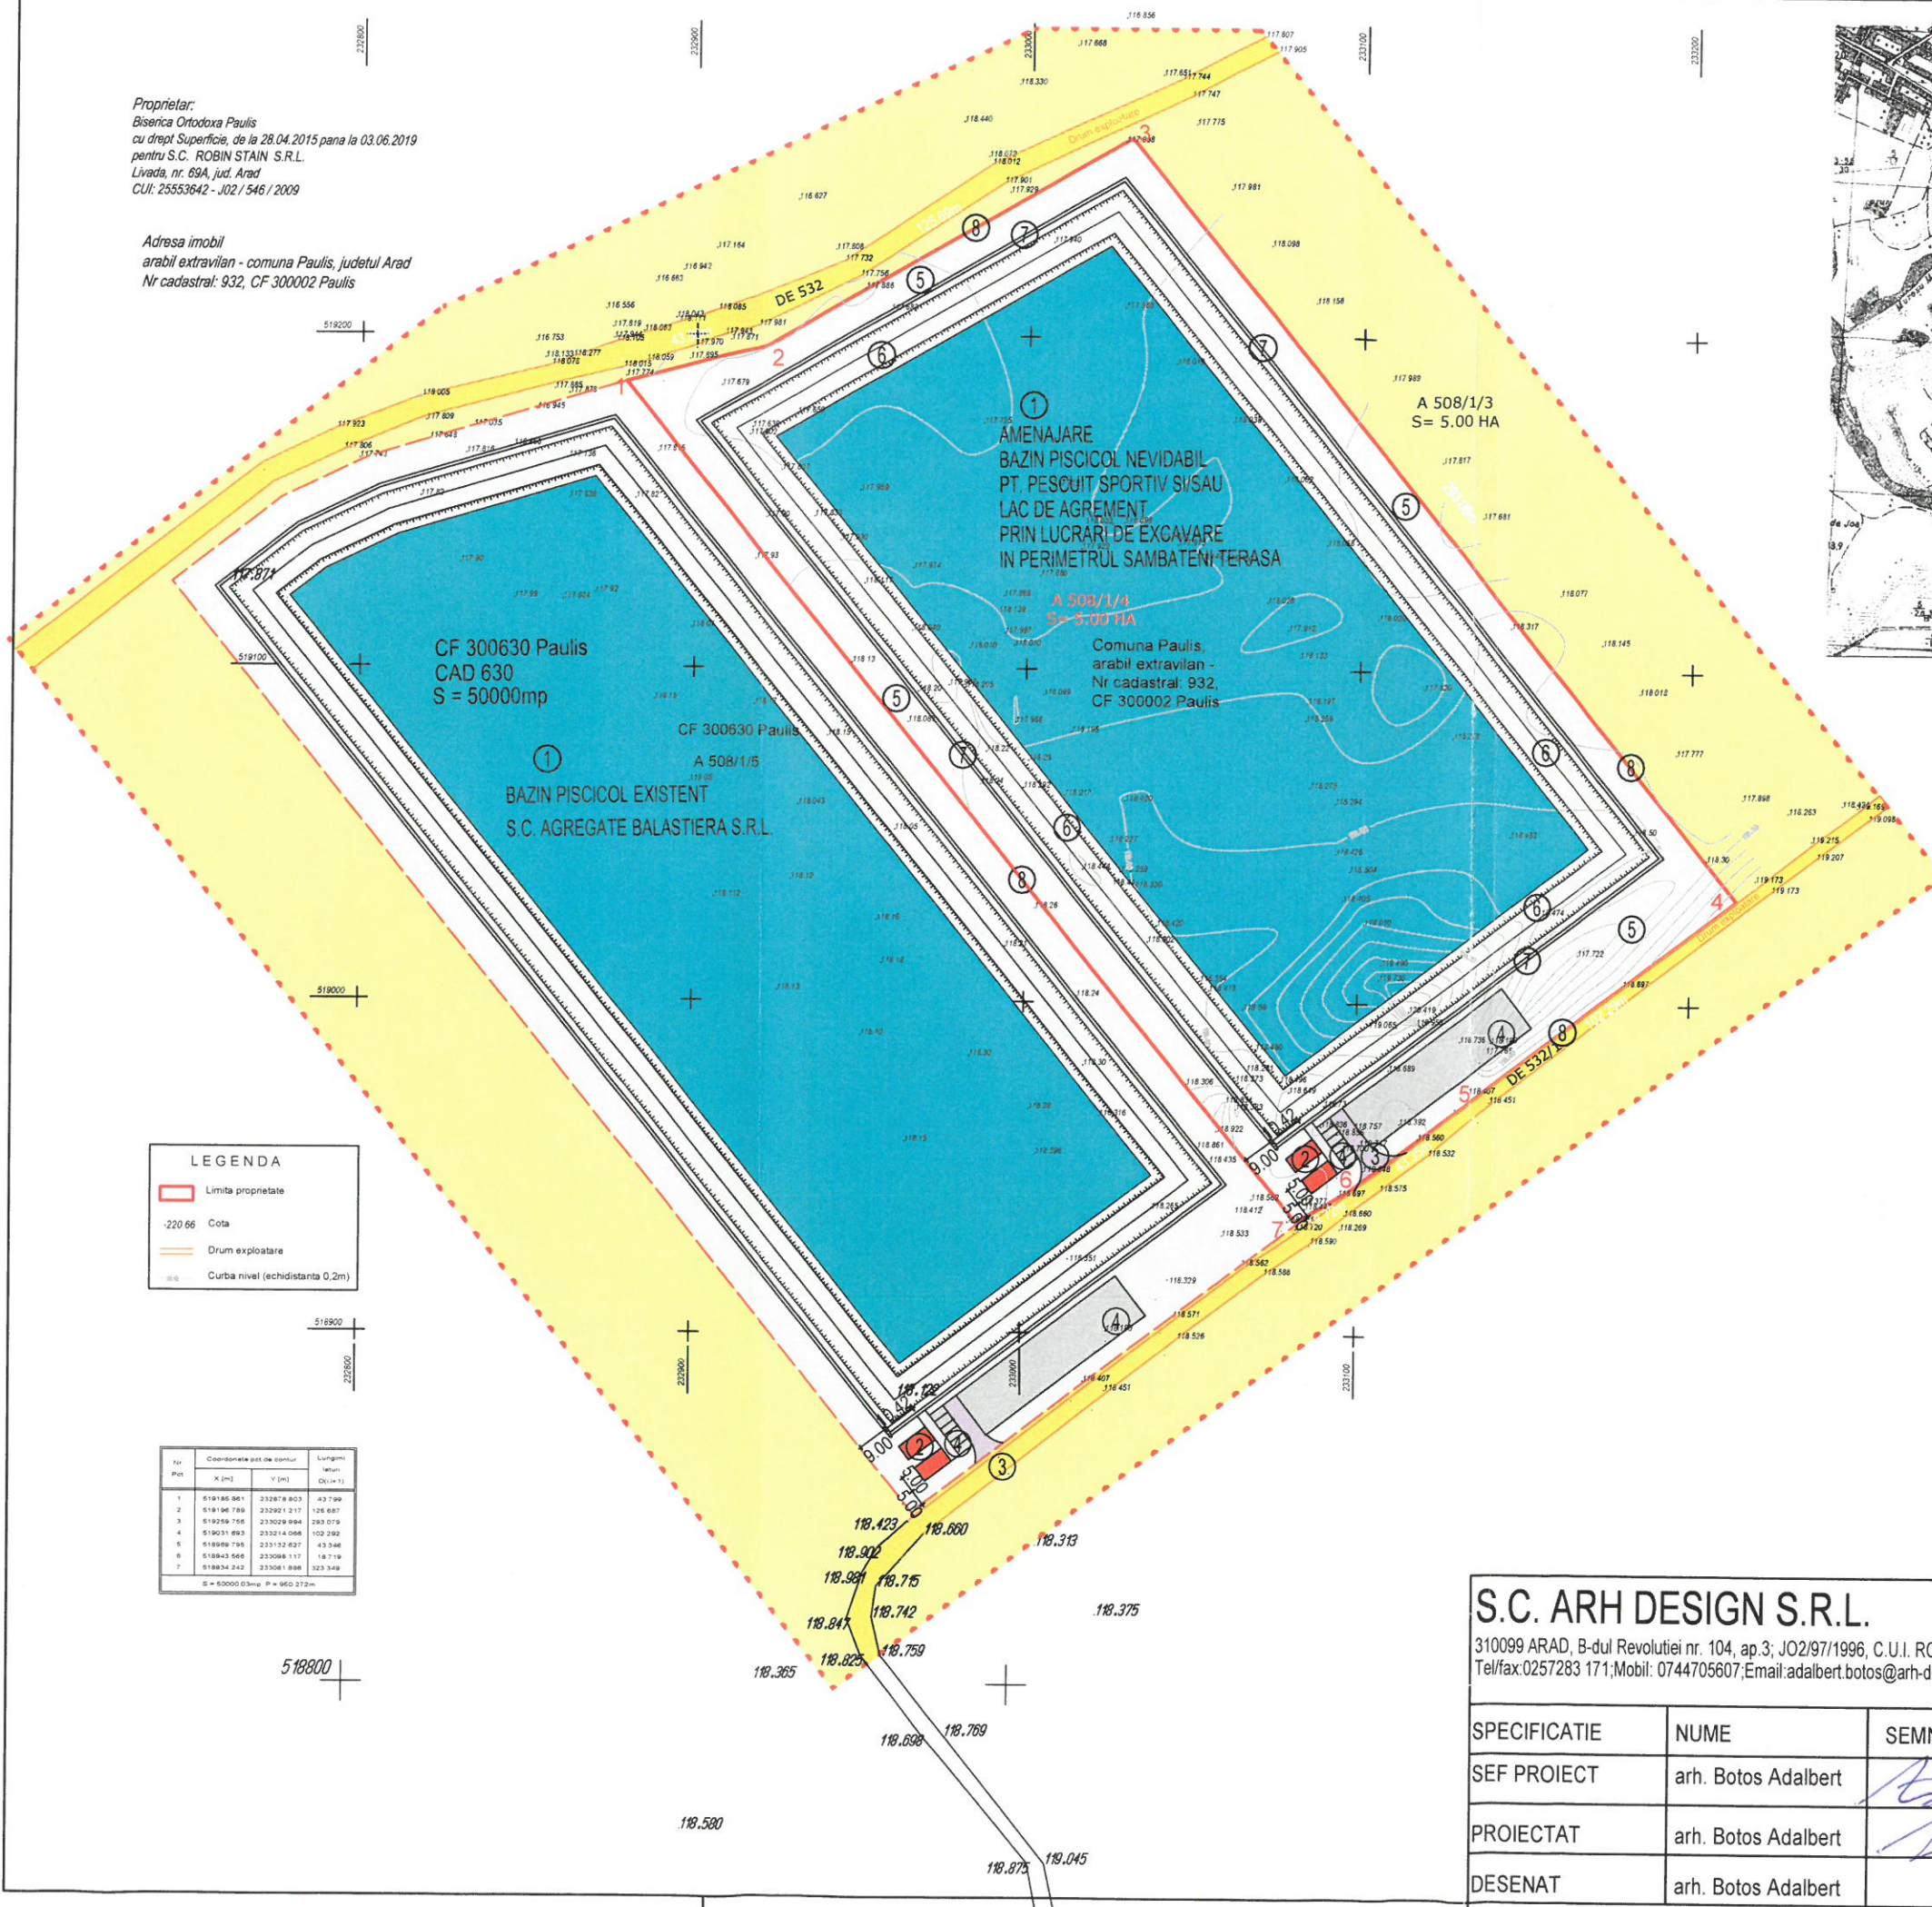

PLAN INCADRARE  
PERIMETRUL SAMBATENI TERASA II  
scara 1:25000

**LEGENDA**

- Limita proprietate
- 220.66 Cota
- Drum exploatare
- Curba nivel (echidistanta 0.2m)

| nr. Pct | Coordonate poz. ale punctului |            | Luftgim. teren (Dm=1) |
|---------|-------------------------------|------------|-----------------------|
|         | X (m)                         | Y (m)      |                       |
| 1       | 519185.861                    | 232878.803 | 43.799                |
| 2       | 519186.789                    | 232921.217 | 108.887               |
| 3       | 519258.766                    | 233029.994 | 283.076               |
| 4       | 519031.693                    | 233214.086 | 102.292               |
| 5       | 518956.795                    | 233132.827 | 43.346                |
| 6       | 518903.568                    | 233098.117 | 18.718                |
| 7       | 518874.242                    | 233061.898 | 323.348               |

S = 50000.03mp P = 950.272m

**LEGENDA**

- ZONA SERVICII/AGREMENT BAZIN PISCICOL PESCUIT SPORTIV
- SPATII ADMINISTRATIVE SI SERVICII
- SPATII PLANTATE
- DRUMURI DE EXPLOATARE
- TEREN AGRICOL IN EXTRAVILAN
- APE

**PROPUERI**  
SC ROBIN STAIN SRL

- LIMITA TERENULUI, S= 50.000 MP, CF300002 PAULIS, CAD 932 TOP:74.508/1/4;
- LIMITA ZONEI STUDIATE S=160.000 MP
- BAZIN PISCICOL NEVIDABIL PT. PESCUIT SPORTIV SI SAU LAC DE AGREMENT
- 2. CLADIRE ANEXA
- 3. DRUM ACCES IN INCINTA
- 4. PARCARI IN INCINTA
- 5. ZONA VERDE AMENAJATA IN INCINTA
- 6. ZONA VERDE TALUZATA
- 7. ALET IN INCINTA
- 8. IMPREJMUIRE INCINTA

**BAZIN PISCICOL EXISTENT**  
SC AGREGATE BALASTIERA SRL

- TEREN INTRAVILAN - TRUP IZOLAT S= 50.000 MP, CF300630 PAULIS, CAD 630 TOP:74.508/1/5;
- IMPREJMUIRE INCINTA
- 1. BAZIN PISCICOL PESCUIT SPORTIV
- SI AGREMENT
- 2. CLADIRE ANEXA
- 3. DRUM ACCES IN INCINTA
- 4. PARCARI IN INCINTA



|  |                     |                    |              |   |  |                            |
|--|---------------------|--------------------|--------------|---|--|----------------------------|
| <b>S.C. ARH DESIGN S.R.L.</b><br>310099 ARAD, B-dul Revolutiei nr. 104, ap.3; JO2/97/1996, C.U.I. RO8189356<br>Tel/fax:0257283 171; Mobil: 0744705607; Email: adalbert.botos@arh-design.ro |                     |                    |              | <b>BENEFICIAR</b><br><b>SC ROBIN STAIN SRL</b><br>COMUNA LIVADA, NR. 69A, JUD. ARAD   |  | <b>PR. NR.</b><br>326/2012 |
| <b>SPECIFICATIE</b>  | <b>NUME</b>         | <b>SEMNATURA</b>   | <b>SCARA</b> | AMENAJARE BAZIN PISCICOL NEVIDABIL PT. PESCUIT SPORTIV SI SAU LAC DE AGREMENT PRIN LUCRARI DE EXCAVARE IN PERIMETRUL SAMBATENI TERASA |  | <b>FAZA</b><br>SO          |
| <b>SEF PROIECT</b>   | arh. Botos Adalbert | <i>[Signature]</i> | 1:2000       | Extravilan comuna Paulis, Zona Sambateni Terasa CF 300002; cad 932, Judetul Arad  |  | <b>PL. NR.</b><br>01A      |
| <b>PROIECTAT</b>   | arh. Botos Adalbert | <i>[Signature]</i> | IAN. 2016    | <b>PLAN DE SITUATIE</b><br><b>PROPUNERE MOBILARE</b>  |  |                            |
| <b>DESENAT</b>   | arh. Botos Adalbert | <i>[Signature]</i> |              |   |  |                            |

h/l= 297 / 420 (0.12m2)




Proprietar:  
Biserica Ortodoxa Paulis  
cu drept Superficie, de la 28.04.2015 pana la 03.06.2019  
pentru S.C. ROBIN STAIN S.R.L.  
Livada, nr. 69A, jud. Arad  
CUI: 25553642 - J02 / 546 / 2009

Adresa imobil  
arabil extravilan - comuna Paulis, judetul Arad  
Nr cadastral: 932, CF 300002 Paulis



PLAN INCADRARE  
PERIMETRUL SAMBATENI TERASA II  
scara 1:25000

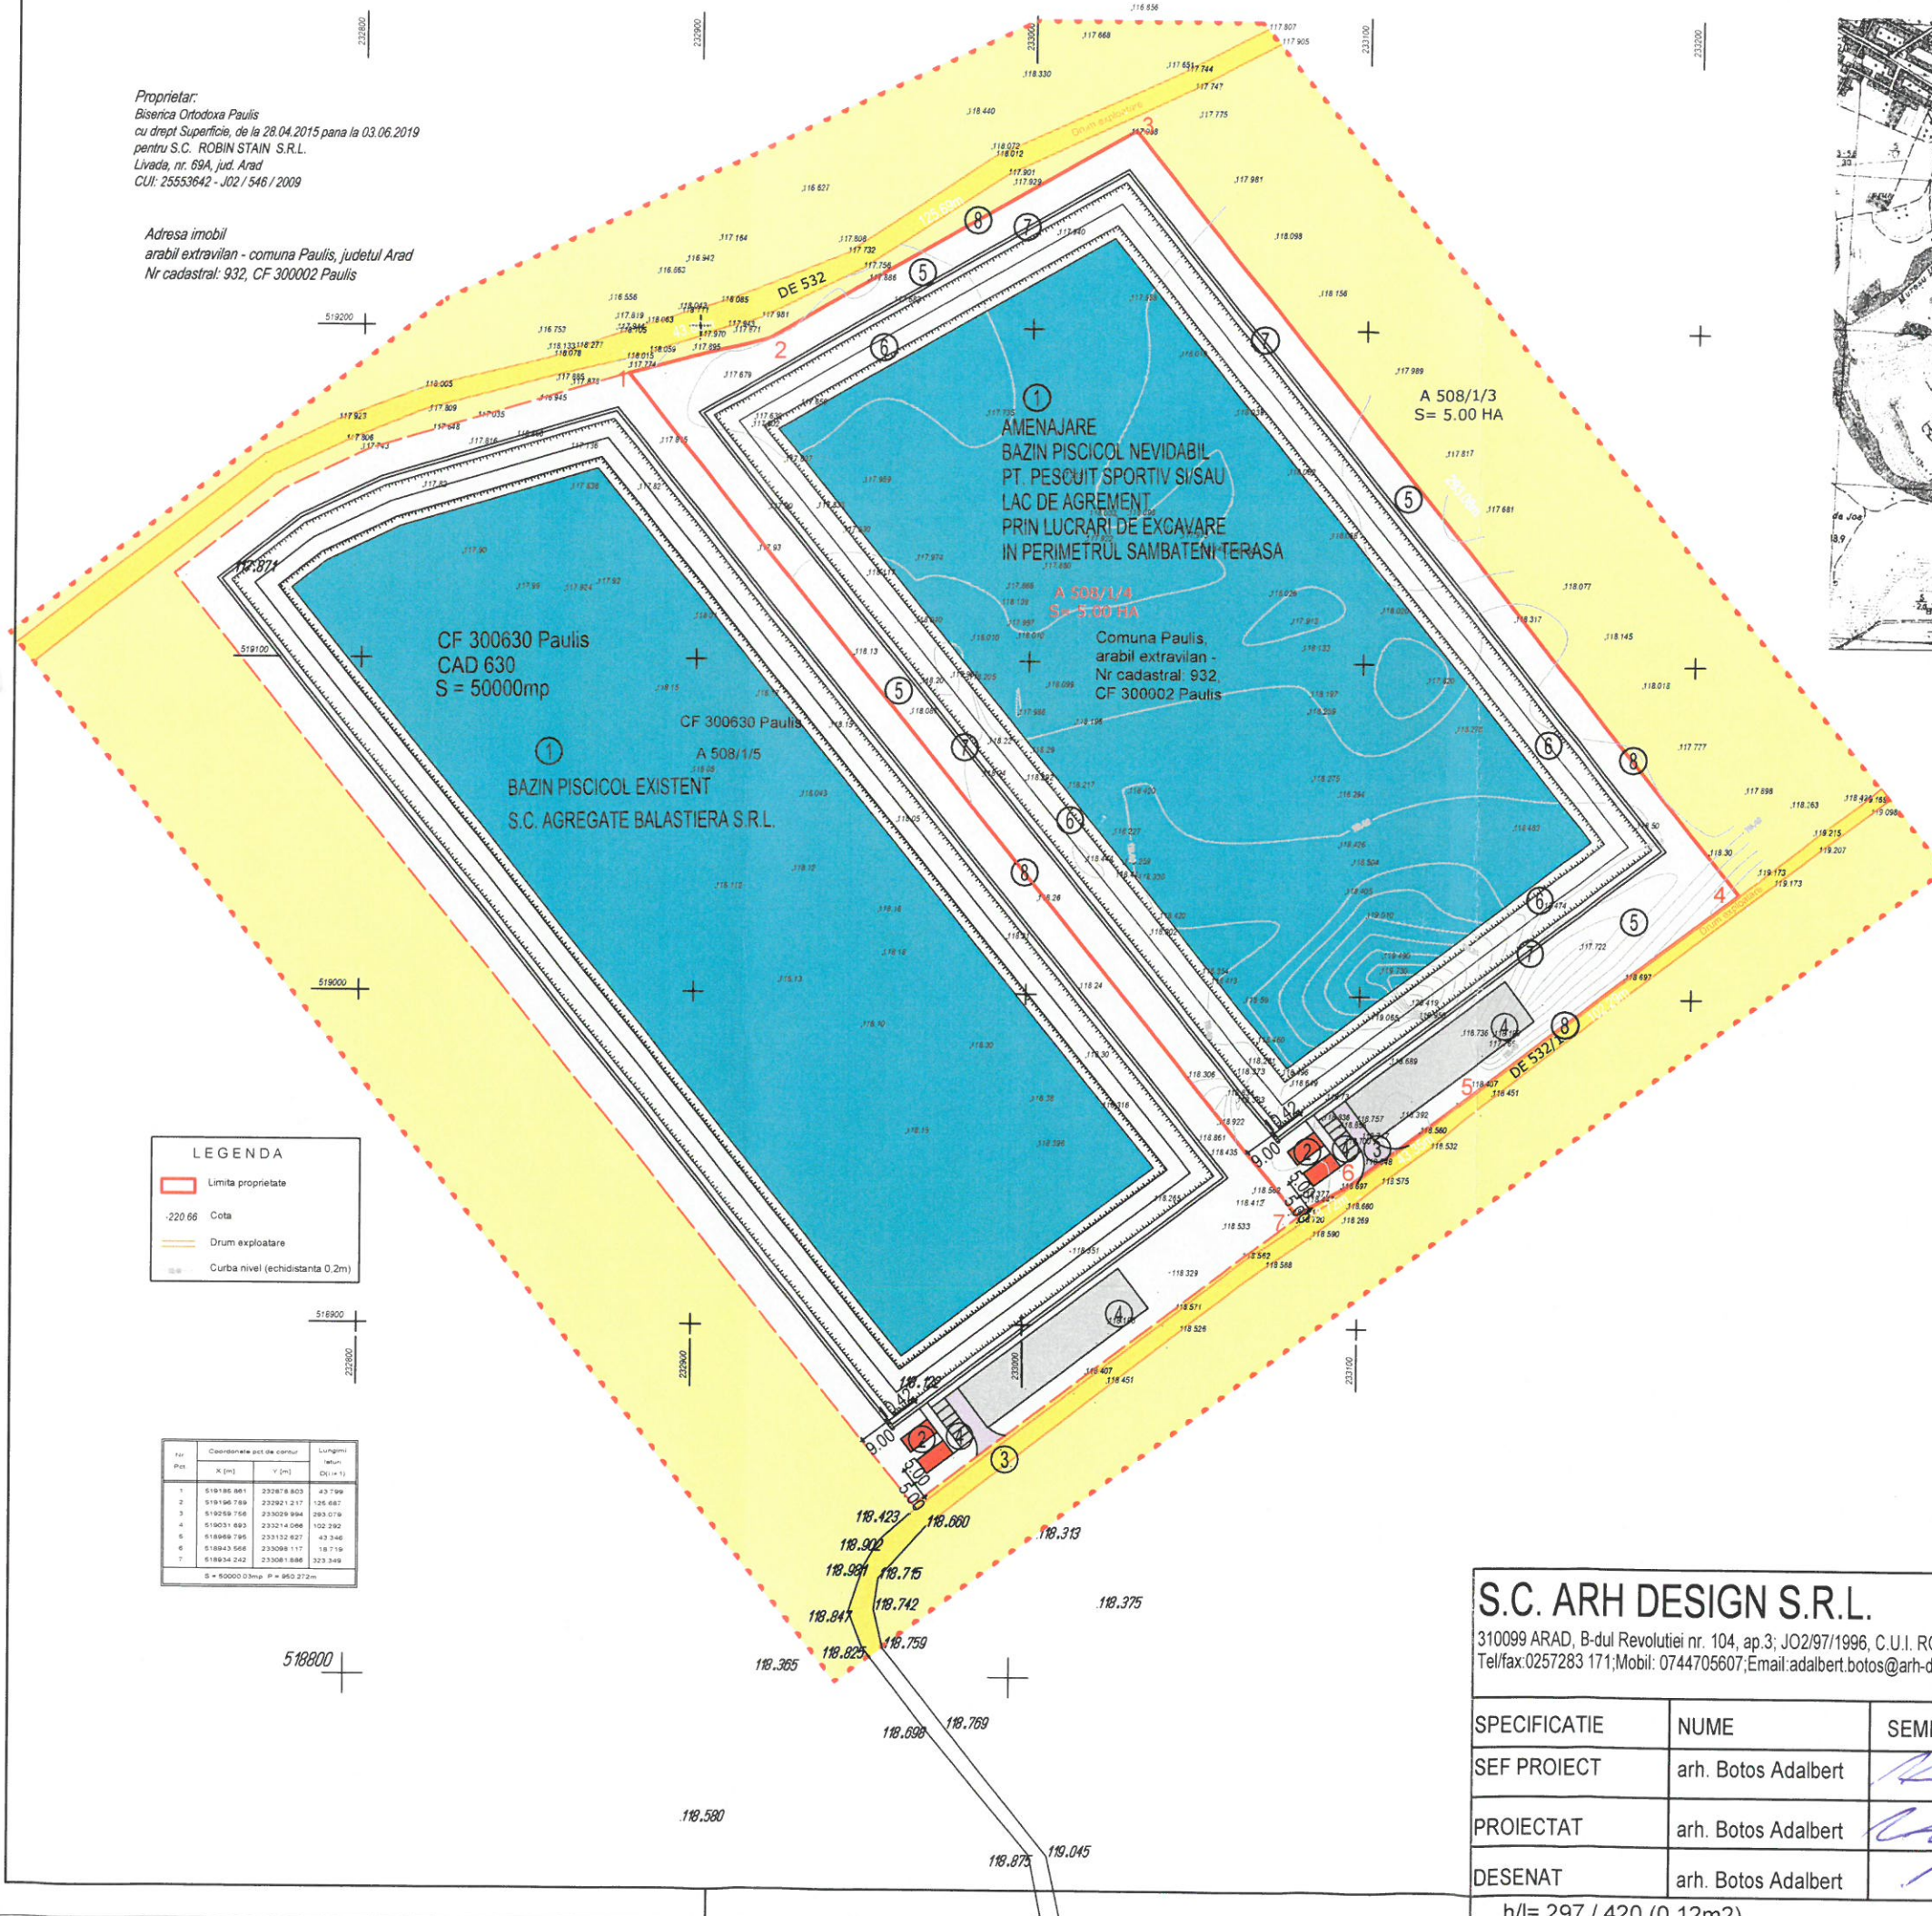

CF 300630 Paulis  
CAD 630  
S = 50000mp

BAZIN PISCICOL EXISTENT  
S.C. AGREGATE BALASTIERA S.R.L.

AMENAJARE  
BAZIN PISCICOL NEVIDABIL  
PT. PESCUIT SPORTIV SI SAU  
LAC DE AGREMENT  
PRIN LUCRARI DE EXCAVARE  
IN PERIMETRUL SAMBATENI TERASA

A 508/1/3  
S= 5.00 HA

A 508/1/4  
S= 5.00 HA  
Comuna Paulis,  
arabil extravilan -  
Nr cadastral: 932,  
CF 300002 Paulis

LEGENDA  
- - - - - Limita proprietate  
220.66 Cota  
- - - - - Drum exploatare  
--- Curba nivel (echidstanta 0.2m)

| Nr. Pnt. | Coordonata x (E) | Coordonata y (N) | Lungime (D <sub>0</sub> = 1) |
|----------|------------------|------------------|------------------------------|
| 1        | 519186.801       | 232878.803       | 43.799                       |
| 2        | 519190.759       | 232921.217       | 126.687                      |
| 3        | 519209.758       | 233029.966       | 209.079                      |
| 4        | 519031.693       | 233214.068       | 102.292                      |
| 5        | 518988.795       | 233132.827       | 43.346                       |
| 6        | 518942.568       | 233098.117       | 18.719                       |
| 7        | 518934.242       | 233081.988       | 323.399                      |

B = 80000.00m; R = 963.272m


LEGENDA  
- - - - - ZONA SERVICII/AGREMENT BAZIN PISCICOL PESCUIT SPORTIV  
- - - - - SPATII ADMINISTRATIVE SI SERVICII  
- - - - - SPATII PLANTATE  
- - - - - DRUMURI DE EXPLOATARE  
- - - - - TEREN AGRICOL IN EXTRAVILAN  
- - - - - APE

PROPUNERI  
SC ROBIN STAIN SRL  
- - - - - LIMITA TERENULUI, S= 50.000 MP, CF300002 PAULIS, CAD 932 TOP 74.508/1/4;  
- - - - - LIMITA ZONEI STUDIATE S=160 000 MP  
- - - - - BAZIN PISCICOL NEVIDABIL PT. PESCUIT SPORTIV SI SAU LAC DE AGREMENT  
1. CLADIRE ANEXA  
2. CLADIRE ANEXA  
3. DRUM ACCES IN INCINTA  
4. PARCARI IN INCINTA  
5. ZONA VERDE AMENAJATA IN INCINTA  
6. ZONA VERDE TALUZATA  
7. ALEI IN INCINTA  
8. IMPREJMUIRE INCINTA

BAZIN PISCICOL EXISTENT  
SC AGREGATE BALASTIERA SRL  
- - - - - TEREN INTRAVILAN - TRUP IZOLAT S= 50.000 MP, CF300630 PAULIS, CAD 630 TOP 74.508/1/5;  
- - - - - IMPREJMUIRE INCINTA  
1. BAZIN PISCICOL PESCUIT SPORTIV SI AGREMENT  
2. CLADIRE ANEXA  
3. DRUM ACCES IN INCINTA  
4. PARCARI IN INCINTA



S.C. ARH DESIGN S.R.L.  
310099 ARAD, B-dul Revolutiei nr. 104, ap.3; JO2/97/1996, C.U.I. RO8189356  
Tel/fax:0257283 171; Mobil: 0744705607; Email: adalbert.botos@arh-design.ro

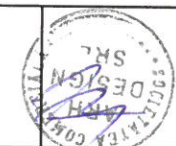

| SPECIFICATIE | NUME                | SEMNETURA          | SCARA     |
|--------------|---------------------|--------------------|-----------|
| SEF PROIECT  | arh. Botos Adalbert | <i>[Signature]</i> | 1:2000    |
| PROIECTAT    | arh. Botos Adalbert | <i>[Signature]</i> | IAN. 2016 |
| DESENAT      | arh. Botos Adalbert | <i>[Signature]</i> |           |

| BENEFICIAR  | PR. NR.     |
|---|-------------|
| SC ROBIN STAIN SRL<br>COMUNA LIVADA, NR. 69A, JUD. ARAD   | 326/2012    |
| AMENAJARE BAZIN PISCICOL NEVIDABIL PT. PESCUIT SPORTIV SI SAU LAC DE AGREMENT PRIN LUCRARI DE EXCAVARE IN PERIMETRUL SAMBATENI TERASA<br>Extravilan comuna Paulis, Zona Sambateni Terasa CF 300002, cad 932, Judetul Arad | FAZA SO     |
| PLAN DE SITUATIE<br>PROPUNERE MOBILARE  | PL. NR. 01A |

h/l= 297 / 420 (0.12m2)