


Proprietar:
Biserica Ortodoxa Paulis
cu drept Superficie, de la 28.04.2015 pana la 03.06.2019
pentru S.C. ROBIN STAIN S.R.L.
Livada, nr. 69A, jud. Arad
CUI: 25553642 - J02 / 546 / 2009

Adresa imobil
arabil extravilan - comuna Paulis, judetul Arad
Nr cadastral: 932, CF 300002 Paulis



PLAN INCADRARE
PERIMETRUL SAMBATENI TERASA II
scara 1:25000

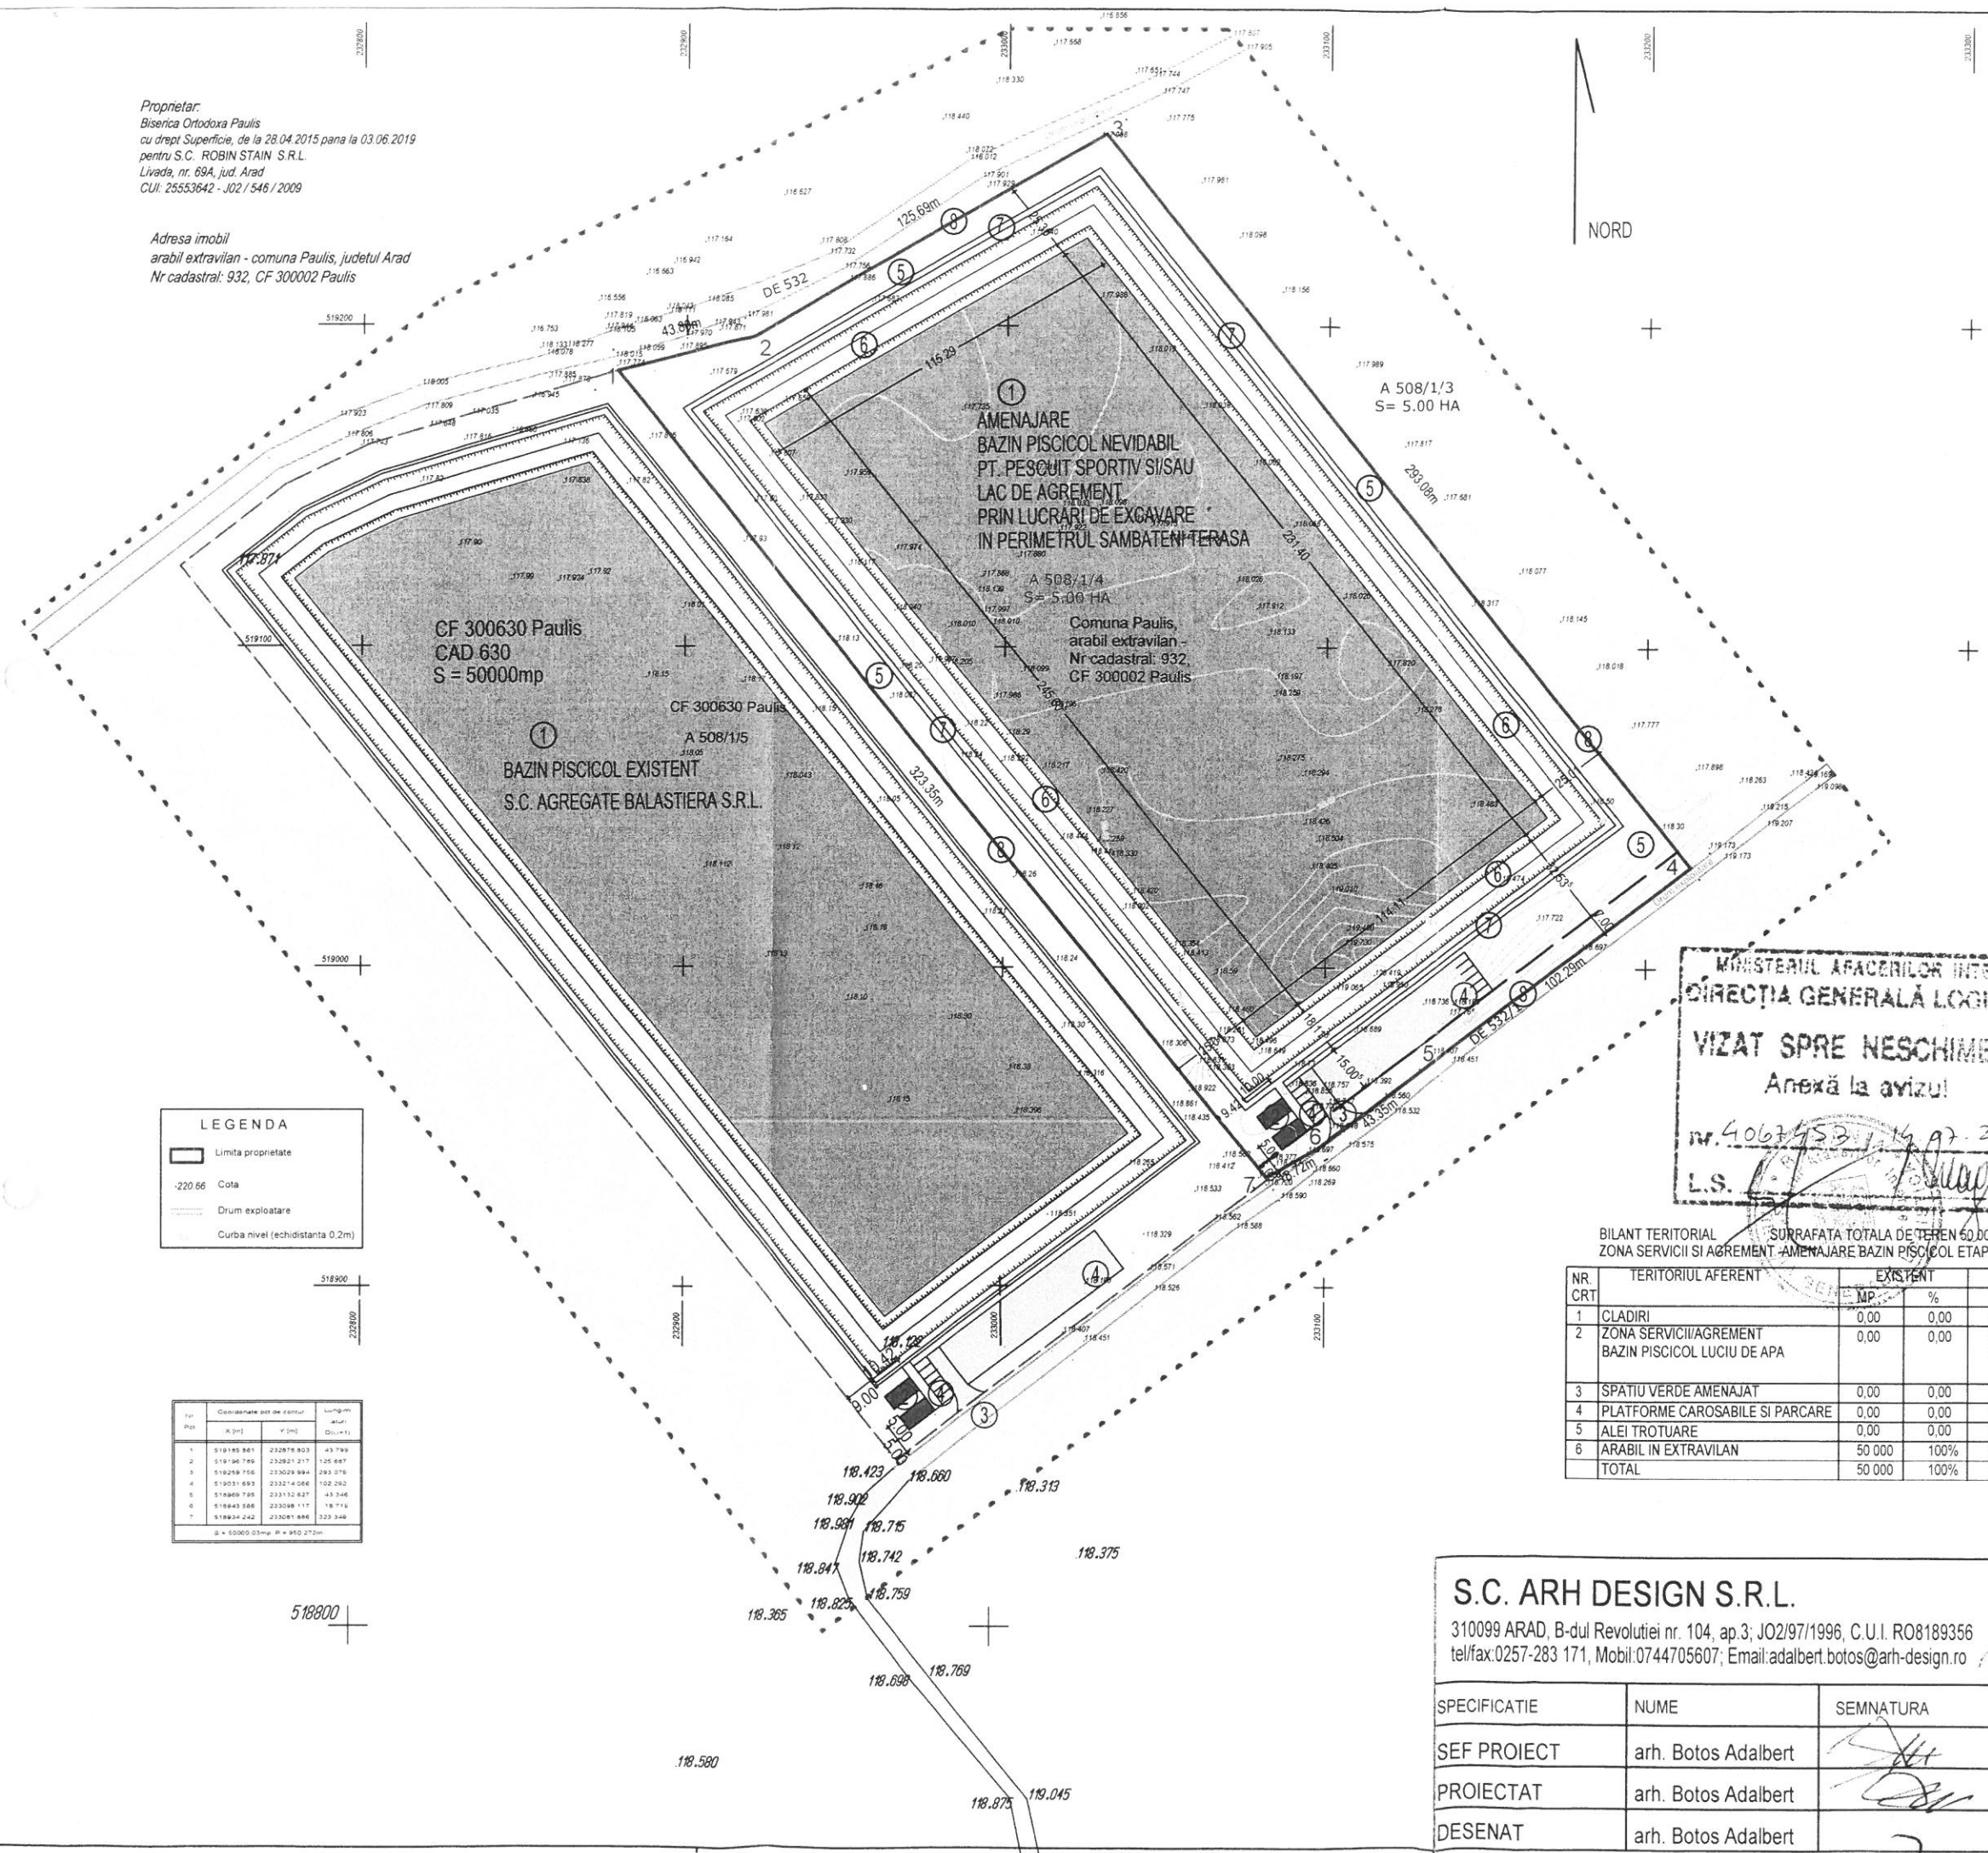

CF 300630 Paulis
CAD.630
S = 50000mp

BAZIN PISCICOL EXISTENT
S.C. AGREGATE BALASTIERA S.R.L.

AMENAJARE
BAZIN PISCICOL NEVIDABIL
PT. PESCUIT SPORTIV SI SAU
LAC DE AGREMENT
PRIN LUCRARI DE EXCAVARE
IN PERIMETRUL SAMBATENI TERASA

A 508/1/4
S = 5.00 HA
Comuna Paulis,
arabil extravilan -
Nr cadastral: 932,
CF 300002 Paulis

A 508/1/3
S = 5.00 HA

LEGENDA
— Limita proprietate
-220.66 Cota
--- Drum exploatare
--- Curba nivel (echidistanta 0.2m)

nr	Coordonate poligonale		Lungime
pt	X [m]	Y [m]	(m)
1	518195.841	232878.803	43.749
2	518196.749	232821.271	105.847
3	518249.756	233029.994	293.379
4	519031.693	233214.066	102.292
5	518869.790	233132.827	43.346
6	518820.686	233098.117	18.719
7	518824.242	233047.986	323.348

S = 50960.03mp M = 950.272m

MINISTERUL AFACERILOR INTERNE
DIRECTIA GENERALA LOGISTICA
VIZAT SPRE NESCHIMBARE
Anexă la avizul
nr. 4067/153/1.14.07.2016
L.S.

BILANT TERITORIAL SURFAȚA TOTALĂ DE TEREN 60.000 mp
ZONA SERVICII SI AGREMENT - AMENAJARE BAZIN PISCICOL ETAPA II

NR. CRT	TERITORIUL AFERENT	EXISTENT		PROPUS	
		MP	%	MP	%
1	CLADIRI	0,00	0,00	500	1,00
2	ZONA SERVICII/AGREMENT BAZIN PISCICOL LUCIU DE APA	0,00	0,00	34 200	68,40
				27 000	
3	SPATIU VERDE AMENAJAT	0,00	0,00	12 500	25,00
4	PLATFORME CAROSABILE SI PARCARE	0,00	0,00	1 100	2,20
5	ALEI TROTUARE	0,00	0,00	1 700	3,40
6	ARABIL IN EXTRAVILAN	50 000	100%	0,00	0,00
TOTAL		50 000	100%	50 000	100%

LEGENDA
 [Symbol] ZONA SERVICII/AGREMENT BAZIN PISCICOL PESCUIT SPORTIV
 [Symbol] SPATII PRODUCTIE - EXPLOATARE AGREGATE MINERALE
 [Symbol] SPATII ADMINISTRATIE SI SERVICII
 [Symbol] SPATII PLANTATE
 [Symbol] DRUMURI DE EXPLOATARE
 [Symbol] TEREN AGRICOL IN EXTRAVILAN
 [Symbol] APE
 [Symbol] DRUM ACCES IN INCINTA
 [Symbol] PARCARI IN INCINTA

PROPUNERI
SC ROBIN STAIN SRL
 — LIMITA TERENULUI; S= 50 000 MP;
 CF300002 PAULIS; CAD 932
 TOP:74 508/1/4;
 - - - - - LIMITA ZONEI STUDIATE
 S=160 000 MP
 [Symbol] BAZIN PISCICOL NEVIDABIL PT. PESCUIT SPORTIV
 SI SAU LAC DE AGREMENT - SITUATIA PROPUISA ETAPA II
 [Symbol] 2. CLADIRI ANEXA/SERVICII
 [Symbol] 3. DRUM ACCES IN INCINTA
 [Symbol] 4. PARCARI IN INCINTA
 [Symbol] 5. ZONA VERDE AMENAJATA IN INCINTA
 [Symbol] 6. ZONA VERDE TALUZATA
 [Symbol] 7. ALEI IN INCINTA
 [Symbol] 8. IMPREJMUIRE INCINTA
 [Symbol] 9. RETRAGEREA CONSTRUCTIILOR
 FATA DE ALINIAMENTUL TERENULUI

INDICI URBANISTICI PROPUISI:
 POT MIN 65 % MAX 68.40 %
 CUT MIN 0.65 MAX 0.70

BAZIN PISCICOL EXISTENT
 SC AGREGATE BALASTIERA SRL
 --- TEREN INTRAVILAN - TRUP IZOLAT
 S= 50.000 MP;
 CF300630 PAULIS; CAD 630
 TOP:74 508/1/5;

[Symbol] IMPREJMUIRE INCINTA
 [Symbol] 1. BAZIN PISCICOL PESCUIT SPORTIV
 SI AGREMENT
 [Symbol] 2. CLADIRE ANEXA
 [Symbol] 3. DRUM ACCES IN INCINTA
 [Symbol] 4. PARCARI IN INCINTA

S.C. ARH DESIGN S.R.L. 310099 ARAD, B-dul Revolutiei nr. 104, ap.3; J02/97/1996, C.U.I. RO8189356 tel/fax:0257-283 171, Mobil:0744705607; Email:adalbert.botos@arh-design.ro		BENEFICIAR SC ROBIN STAIN SRL COMUNA LIVADA, NR. 69A, JUD. ARAD	PR. NR. 381/2015
SPECIFICATIE	NUME	SEMNTATURA	SCARA
SEF PROIECT	arh. Botos Adalbert	[Signature]	1:2000
PROIECTAT	arh. Botos Adalbert	[Signature]	MAI 2016
DESENAT	arh. Botos Adalbert	[Signature]	
		AMENAJARE BAZIN PISCICOL NEVIDABIL PT. PESCUIT SPORTIV SI SAU LAC DE AGREMENT PRIN LUCRARI DE EXCAVARE IN PERIMETRUL SAMBATENI TERASA Extravilan comuna Paulis, Zona Sambateni Terasa CF 300002; cad 932, Judetul Arad	FAZA P.U.Z.
		REGLEMENTARI URBANISTICE ETAPA II - AGREMENT	PL. NR. 02A - II